

REVISIONS:

ISSUE	DATE
ISSUED FOR PRICING	05.04.2019
SCHEMATIC DESIGN	01.16.2019
DESIGN DEVELOPMENT	04.26.2019
ISSUED FOR SHELVING PRICING	06.03.2019
50% CD	07.16.2019
BID SET	09.30.2019
ADDENDUM #2	10.14.2019
FURNITURE ISSUED FOR BID	11.08.2019

NOTE:
REFER TO FURNITURE SCHEDULE AND FURNITURE SPECIFICATIONS FOR DETAILS.

PROJECT:
SKOKIE PUBLIC LIBRARY
5215 OAKTON STREET
SKOKIE, IL 60077

ARCHITECT:
ANDREW BERMAN ARCHITECT
77 CHAMBERS STREET
NEW YORK, NY 10007
P 212 226 5998

MEP ENGINEER:
WMA CONSULTING ENGINEERS
815 SOUTH WABASH AVENUE
CHICAGO, IL 60605
P 312 870 5104

STRUCTURAL ENGINEER:
THE STRUCTURAL GROUP
707 LAKE COOK ROAD, SUITE 300
DEERFIELD, IL 60015
P 847 562 1977

LIGHTING DESIGNER:
SCHULER SHOOK
750 NORTH ORLEANS, SUITE 400
CHICAGO, IL 60654
P 312 374 4335

ACOUSTICAL CONSULTANT:
THRESHOLD ACOUSTICS LLC
141 WEST JACKSON BLVD, SUITE 2080
CHICAGO, IL 60604
P 312 396 1400

GRAPHICS & WAYFINDING:
NEIL DONNELLY STUDIO
603 BERGEN STREET, 201
BROOKLYN, NY 11238
P 917 373 7471

SHEET TITLE:
FURNITURE PLAN
GROUND FLOOR EAST

SCALE: 1/8" = 1'-0" DATE: 10.04.2019
DRAWN: AM CHECKED: AB
SEAL: SHEET NO.:


I-111.00

1 FURNITURE PLAN: GROUND FLOOR EAST
1/8" = 1'-0"

188 CLASSROOM - ALTERNATE LAYOUTS



FURNITURE PLAN: GROUND FLOOR WEST
1/8" = 1'-0"

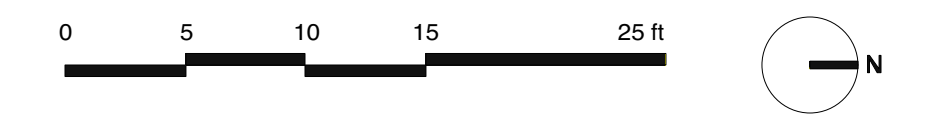

REVISIONS:

ISSUE	DATE
ISSUED FOR PRICING	05.04.2019
SCHEMATIC DESIGN	01.16.2019
DESIGN DEVELOPMENT	04.26.2019
ISSUED FOR SHELVE PRICING	06.03.2019
50% CD	07.16.2019
BID SET	09.30.2019
ADDENDUM #2	10.14.2019
FURNITURE ISSUED FOR BID	11.06.2019

NOTE:
REFER TO FURNITURE SCHEDULE AND FURNITURE SPECIFICATIONS FOR DETAILS.

PROJECT:
SKOKIE PUBLIC LIBRARY
5215 OAKTON STREET
SKOKIE, IL 60077

ARCHITECT:
ANDREW BERMAN ARCHITECT
77 CHAMBERS STREET
NEW YORK, NY 10007
P 212 226 5998

MEP ENGINEER:
WMA CONSULTING ENGINEERS
815 SOUTH WABASH AVENUE
CHICAGO, IL 60605
P 312 870 5104

STRUCTURAL ENGINEER:
THE STRUCTURAL GROUP
707 LAKE COOK ROAD, SUITE 300
DEERFIELD, IL 60015
P 847 562 1977

LIGHTING DESIGNER:
SCHULER SHOOK
750 NORTH ORLEANS, SUITE 400
CHICAGO, IL 60654
P 312 374 4335

ACOUSTICAL CONSULTANT:
THRESHOLD ACOUSTICS LLC
141 WEST JACKSON BLVD, SUITE 2080
CHICAGO, IL 60604
P 312 396 1400


GRAPHICS & WAYFINDING:
NEIL DONNELLY STUDIO
603 BERGEN STREET, 201
BROOKLYN, NY 11238
P 917 373 7471

SHEET TITLE:
**FURNITURE PLAN
GROUND FLOOR WEST**

SCALE: 1/8" = 1'-0" DATE: 10.04.2019
DRAWN: AM CHECKED: AB
SEAL: SHEET NO.:

I-112.00

COPYRIGHT © ANDREW BERMAN ARCHITECT

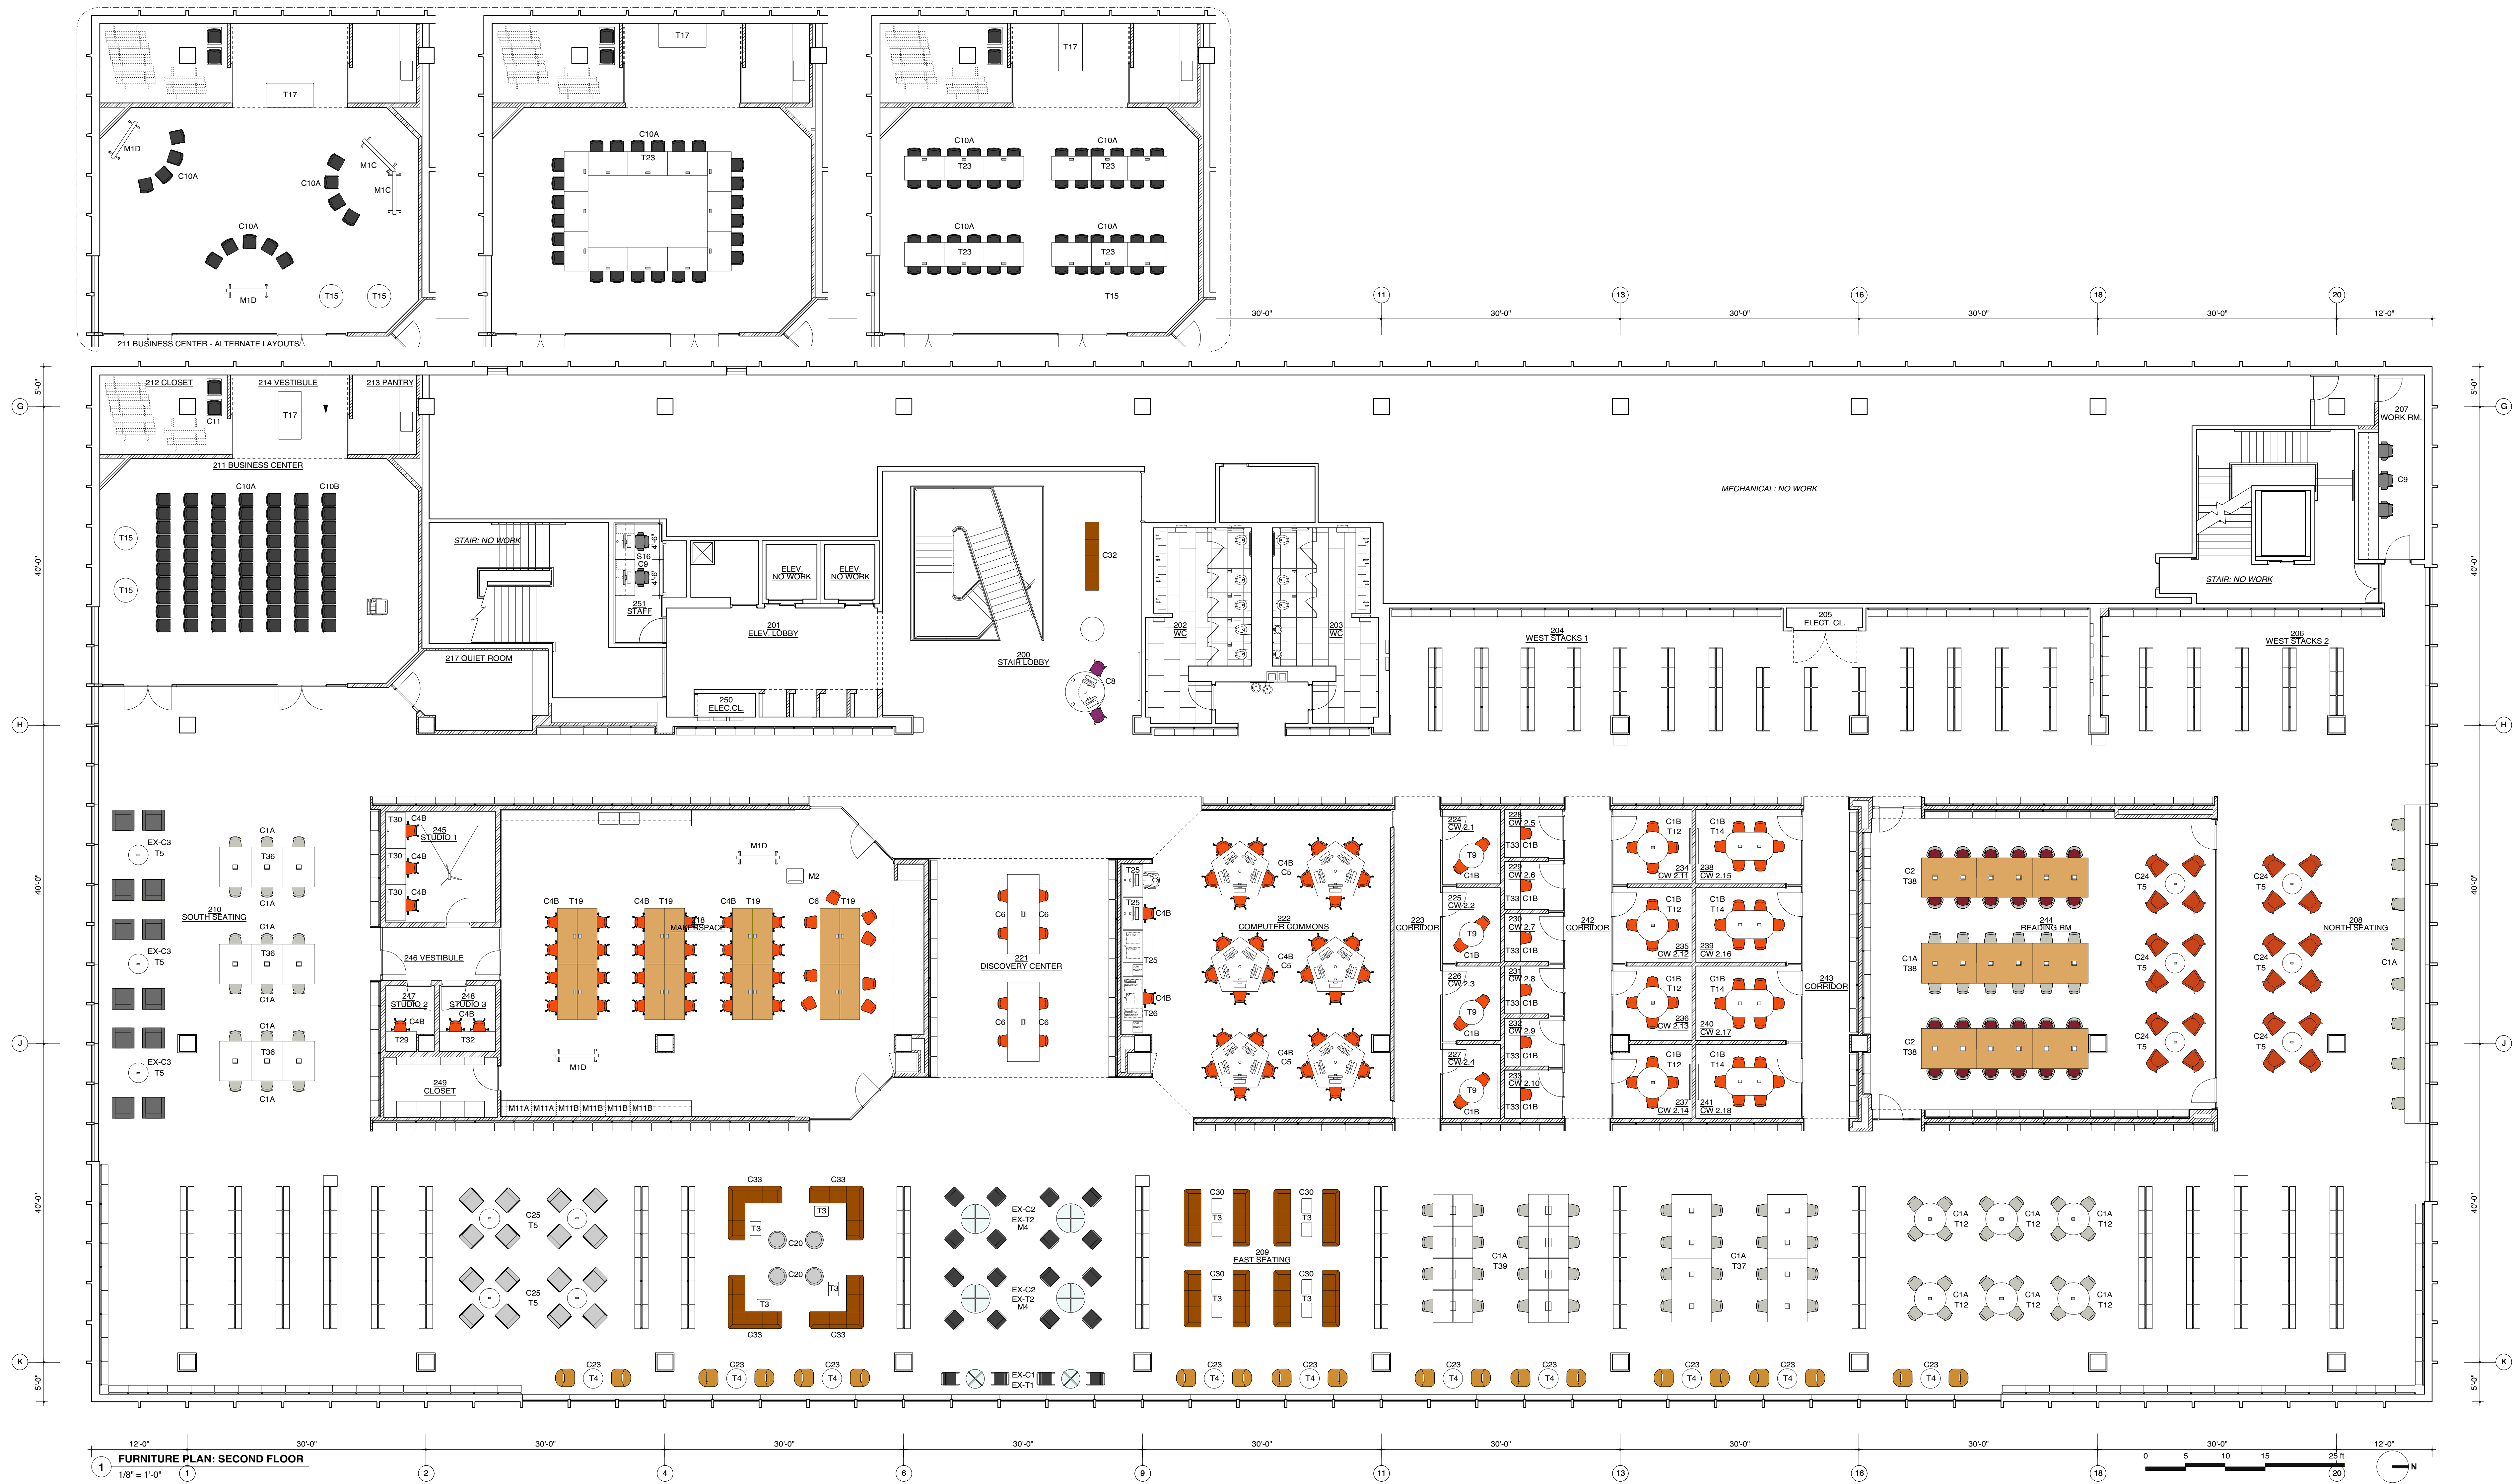

REVISIONS:

ISSUE	DATE
ISSUED FOR PRICING	05.04.2019
SCHEMATIC DESIGN	01.16.2019
DESIGN DEVELOPMENT	04.26.2019
ISSUED FOR SHELVING PRICING	06.03.2019
50% CD	07.16.2019
BID SET	09.30.2019
ADDENDUM #2	10.14.2019
FURNITURE ISSUED FOR BID	11.06.2019

NOTE:
REFER TO FURNITURE SCHEDULE AND FURNITURE SPECIFICATIONS FOR DETAILS.

PROJECT:
SKOKIE PUBLIC LIBRARY
5215 OAKTON STREET
SKOKIE, IL 60077

ARCHITECT:
ANDREW BERMAN ARCHITECT
77 CHAMBERS STREET
NEW YORK, NY 10007
P 212 226 5998

MEP ENGINEER:
WMA CONSULTING ENGINEERS
815 SOUTH WABASH AVENUE
CHICAGO, IL 60605
P 312 870 5104

STRUCTURAL ENGINEER:
THE STRUCTURAL GROUP
707 LAKE COOK ROAD, SUITE 300
DEERFIELD, IL 60015
P 847 562 1977

LIGHTING DESIGNER:
SCHULER SHOOK
750 NORTH ORLEANS, SUITE 400
CHICAGO, IL 60654
P 312 374 4335

ACOUSTICAL CONSULTANT:
THRESHOLD ACOUSTICS LLC
141 WEST JACKSON BLVD, SUITE 2080
CHICAGO, IL 60604
P 312 366 1400

GRAPHICS & WAYFINDING:
NEIL DONNELLY STUDIO
603 BERGEN STREET, 201
BROOKLYN, NY 11238
P 917 373 7471

SHEET TITLE:
**FURNITURE PLAN
SECOND FLOOR**

SCALE: 1/8" = 1'-0" **DATE:** 10.04.2019

DRAWN: AM **CHECKED:** AB

SEAL: **SHEET NO.:**

I-121.00

COPYRIGHT © ANDREW BERMAN ARCHITECT