

1 FURNITURE PLAN: GROUND FLOOR EAST  
1/8" = 1'-0"

REVISIONS:

ISSUE	DATE
ISSUED FOR PRICING	05.04.2019
SCHEMATIC DESIGN	01.16.2019
DESIGN DEVELOPMENT	04.26.2019
90% CD	07.16.2019
BID SET	09.30.2019
ADDENDUM #2	10.14.2019
ISSUED FOR PERMIT	10.21.2019
FURNITURE ISSUED FOR BID	11.06.2019
FURNITURE ISSUED FOR BID, ADDENDUM #1	11.14.2019

PROJECT:  
**SKOKIE PUBLIC LIBRARY**  
5215 OAKTON STREET  
SKOKIE, IL 60077

ARCHITECT:  
**ANDREW BERMAN ARCHITECT**  
77 CHAMBERS STREET  
NEW YORK, NY 10007  
P 212 226 5998

MEP ENGINEER:  
**WMA CONSULTING ENGINEERS**  
815 SOUTH WABASH AVENUE  
CHICAGO, IL 60605  
P 312 870 5104

STRUCTURAL ENGINEER:  
**THE STRUCTURAL GROUP**  
707 LAKE COOK ROAD, SUITE 300  
DEERFIELD, IL 60015  
P 847 562 1977

LIGHTING DESIGNER:  
**SCHULER SHOOK**  
750 NORTH ORLEANS, SUITE 400  
CHICAGO, IL 60654  
P 312 374 4335

ACOUSTICAL CONSULTANT:  
**THRESHOLD ACOUSTICS LLC**  
141 WEST JACKSON BLVD, SUITE 2080  
CHICAGO, IL 60604  
P 312 396 1400

GRAPHICS & WAYFINDING:  
**NEIL DONNELLY STUDIO**  
603 BERGEN STREET, 201  
BROOKLYN, NY 11238  
P 917 373 7471

SHEET TITLE:  
**FURNITURE PLAN  
GROUND FLOOR EAST**

SCALE: 1/8" = 1'-0" DATE: 11.07.2019  
DRAWN: AM CHECKED: AB  
SEAL: SHEET NO.:

**I-111.00**



1 FURNITURE PLAN: GROUND FLOOR WEST  
1/8" = 1'-0"

REVISIONS:

ISSUE	DATE
ISSUED FOR PERMIT	05.04.2019
SCHEMATIC DESIGN	01.16.2019
DESIGN DEVELOPMENT	04.26.2019
90% CD	07.16.2019
BID SET	09.30.2019
ADDENDUM #2	10.14.2019
ISSUED FOR PERMIT	10.21.2019
FURNITURE ISSUED FOR BID	11.06.2019
FURNITURE ISSUED FOR BID, ADDENDUM #1	11.14.2019

PROJECT:  
**SKOKIE PUBLIC LIBRARY**  
5215 OAKTON STREET  
SKOKIE, IL 60077

ARCHITECT:  
**ANDREW BERMAN ARCHITECT**  
77 CHAMBERS STREET  
NEW YORK, NY 10007  
P 212 226 5998

MEP ENGINEER:  
**WMA CONSULTING ENGINEERS**  
815 SOUTH WABASH AVENUE  
CHICAGO, IL 60605  
P 312 870 5104

STRUCTURAL ENGINEER:  
**THE STRUCTURAL GROUP**  
707 LAKE COOK ROAD, SUITE 300  
DEERFIELD, IL 60015  
P 847 562 1977

LIGHTING DESIGNER:  
**SCHULER SHOOK**  
750 NORTH ORLEANS, SUITE 400  
CHICAGO, IL 60654  
P 312 374 4335


ACOUSTICAL CONSULTANT:  
**THRESHOLD ACOUSTICS LLC**  
141 WEST JACKSON BLVD, SUITE 2080  
CHICAGO, IL 60604  
P 312 366 1400

GRAPHICS & WAYFINDING:  
**NEIL DONNELLY STUDIO**  
603 BERGEN STREET, 201  
BROOKLYN, NY 11238  
P 917 373 7471

SHEET TITLE:  
**FURNITURE PLAN  
GROUND FLOOR WEST**

SCALE: 1/8" = 1'-0" DATE: 11.07.2019  
DRAWN: AM CHECKED: AB  
SEAL: SHEET NO.:

**I-112.00**

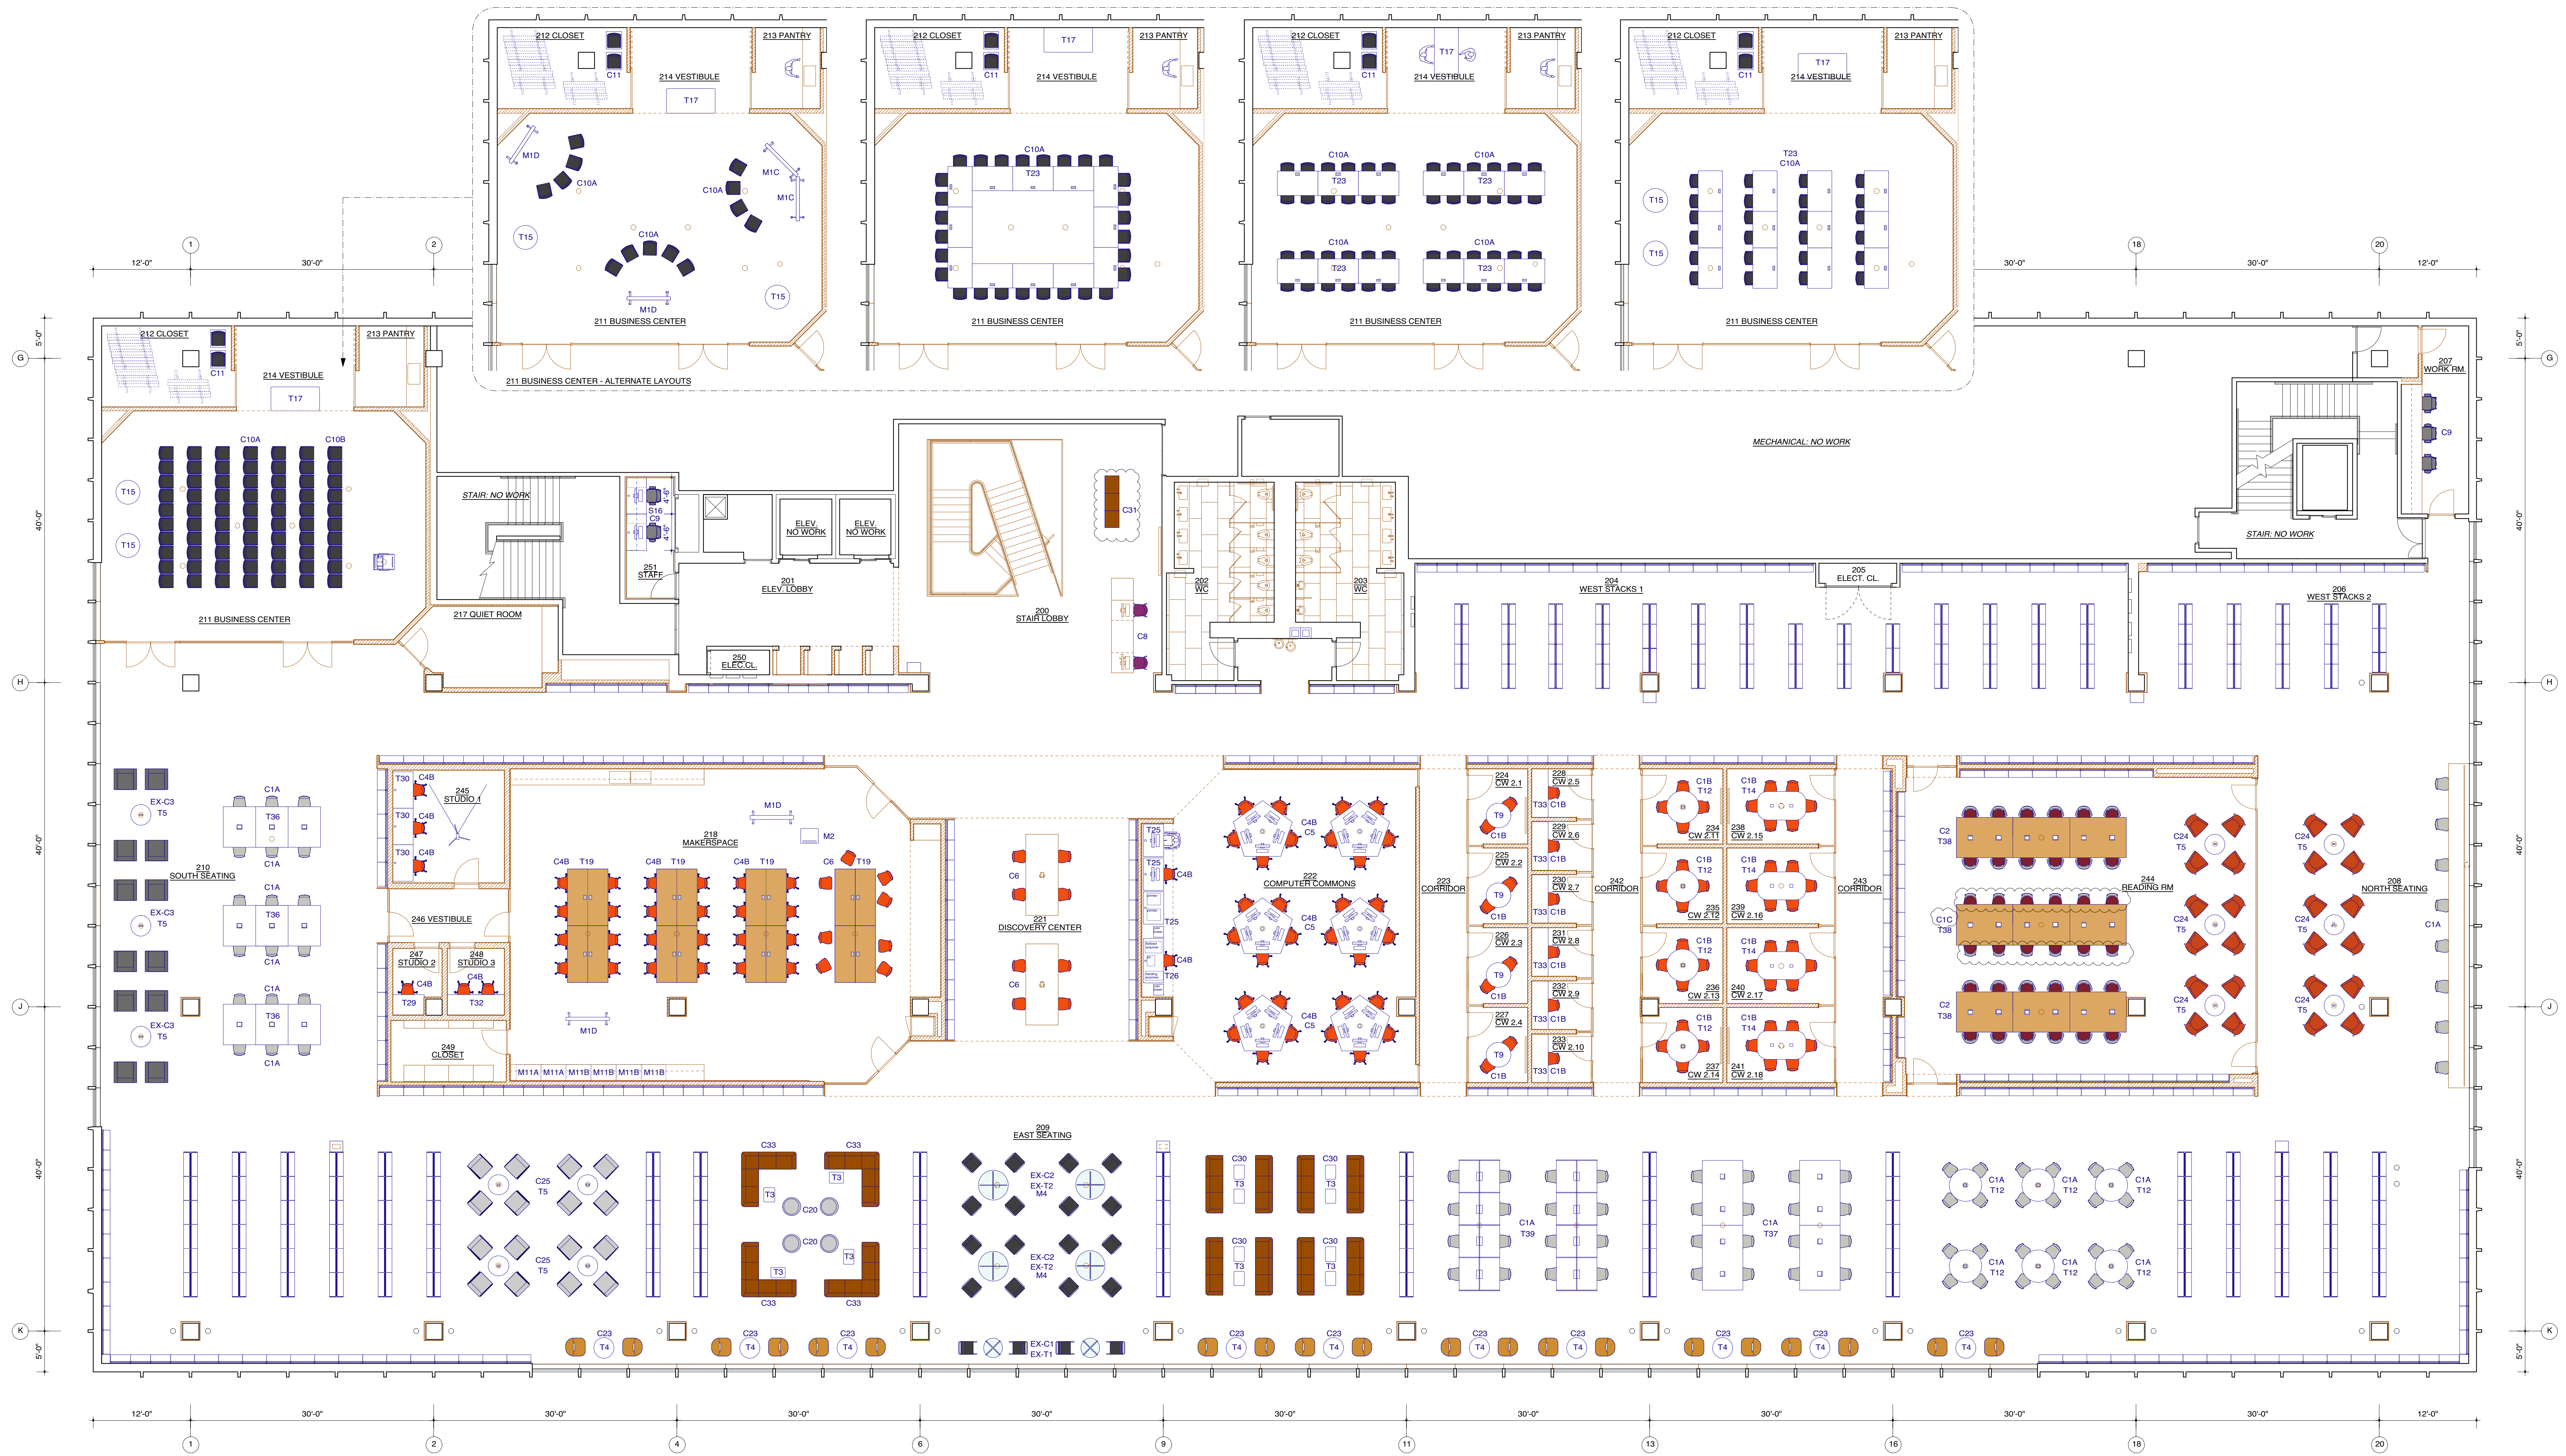

1 FURNITURE PLAN: SECOND FLOOR  
1/8" = 1'-0"



REVISIONS:

ISSUE	DATE
ISSUED FOR PRICING	05/04/2019
SCHEMATIC DESIGN	01/16/2019
DESIGN DEVELOPMENT	04/26/2019
50% CD	07/16/2019
BID SET	09/30/2019
ADDENDUM #2	10/14/2019
ISSUED FOR PERMIT	10/21/2019
FURNITURE ISSUED FOR BID	11/06/2019
FURNITURE ISSUED FOR BID, ADDENDUM #1	11/14/2019

PROJECT:  
**SKOKIE PUBLIC LIBRARY**  
5215 OAKTON STREET  
SKOKIE, IL 60077

ARCHITECT:  
**ANDREW BERMAN ARCHITECT**  
77 CHAMBERS STREET  
NEW YORK, NY 10007  
P 212 226 5998

MEP ENGINEER:  
**WMA CONSULTING ENGINEERS**  
815 SOUTH WABASH AVENUE  
CHICAGO, IL 60605  
P 312 870 5104

STRUCTURAL ENGINEER:  
**THE STRUCTURAL GROUP**  
707 LAKE COOK ROAD, SUITE 300  
DEERFIELD, IL 60015  
P 847 562 1977

LIGHTING DESIGNER:  
**SCHULER SHOOK**  
750 NORTH ORLEANS, SUITE 400  
CHICAGO, IL 60654  
P 312 374 4335

ACOUSTICAL CONSULTANT:  
**THRESHOLD ACOUSTICS LLC**  
141 WEST JACKSON BLVD, SUITE 2080  
CHICAGO, IL 60604  
P 312 366 1400

GRAPHICS & WAYFINDING:  
**NEIL DONNELLY STUDIO**  
603 BERGEN STREET, 201  
BROOKLYN, NY 11238  
P 917 373 7471

SHEET TITLE:  
**FURNITURE PLAN  
SECOND FLOOR**

SCALE: 1/8" = 1'-0" DATE: 11.07.2019  
DRAWN: AM CHECKED: AB  
SEAL: SHEET NO.:

**I-121.00**