

1 FURNITURE PLAN: GROUND FLOOR EAST
1/8" = 1'-0"



REVISIONS:

ISSUE	DATE
ISSUED FOR PRICING	05.04.2018
SCHEMATIC DESIGN	01.16.2019
DESIGN DEVELOPMENT	04.26.2019
90% CD	07.16.2019
BID SET	09.30.2019
ADDENDUM #2	10.14.2019
ISSUED FOR PERMIT	10.21.2019
FURNITURE ISSUED FOR BID	11.08.2019
FURNITURE ISSUED FOR BID, ADDENDUM #1	11.14.2019
FURNITURE ISSUED FOR BID, ADDENDUM #2	11.20.2019

PROJECT:
SKOKIE PUBLIC LIBRARY
5215 OAKTON STREET
SKOKIE, IL 60077

ARCHITECT:
ANDREW BERMAN ARCHITECT
77 CHAMBERS STREET
NEW YORK, NY 10007
P 212 226 5998

MEP ENGINEER:
WMA CONSULTING ENGINEERS
815 SOUTH WABASH AVENUE
CHICAGO, IL 60605
P 312 870 5104

STRUCTURAL ENGINEER:
THE STRUCTURAL GROUP
707 LAKE COOK ROAD, SUITE 300
DEERFIELD, IL 60015
P 847 562 1977

LIGHTING DESIGNER:
SCHULER SHOOK
750 NORTH ORLEANS, SUITE 400
CHICAGO, IL 60654
P 312 374 4335

ACOUSTICAL CONSULTANT:
THRESHOLD ACOUSTICS LLC
141 WEST JACKSON BLVD, SUITE 2080
CHICAGO, IL 60604
P 312 396 1400

GRAPHICS & WAYFINDING:
NEIL DONNELLY STUDIO
603 BERGEN STREET, 201
BROOKLYN, NY 11238
P 917 373 7471

SHEET TITLE:
**FURNITURE PLAN
GROUND FLOOR EAST**

SCALE: 1/8" = 1'-0" DATE: 11.18.2019
DRAWN: AM CHECKED: AB
SEAL: SHEET NO.:

I-111.00



1 FURNITURE PLAN: GROUND FLOOR WEST
1/8" = 1'-0"

REVISIONS:

ISSUE	DATE
ISSUED FOR PERMIT	05/04/2018
SCHEMATIC DESIGN	01/16/2019
DESIGN DEVELOPMENT	04/26/2019
90% CD	07/16/2019
BID SET	09/30/2019
ADDENDUM #2	10/14/2019
ISSUED FOR PERMIT	10/21/2019
FURNITURE ISSUED FOR BID	11/08/2019
FURNITURE ISSUED FOR BID, ADDENDUM #1	11/14/2019
FURNITURE ISSUED FOR BID, ADDENDUM #2	11/20/2019

PROJECT:
SKOKIE PUBLIC LIBRARY
5215 OAKTON STREET
SKOKIE, IL 60077

ARCHITECT:
ANDREW BERMAN ARCHITECT
77 CHAMBERS STREET
NEW YORK, NY 10007
P 212 226 5998

MEP ENGINEER:
WMA CONSULTING ENGINEERS
815 SOUTH WABASH AVENUE
CHICAGO, IL 60605
P 312 870 5104

STRUCTURAL ENGINEER:
THE STRUCTURAL GROUP
707 LAKE COOK ROAD, SUITE 300
DEERFIELD, IL 60015
P 847 562 1977

LIGHTING DESIGNER:
SCHULER SHOOK
750 NORTH ORLEANS, SUITE 400
CHICAGO, IL 60654
P 312 374 4335


ACOUSTICAL CONSULTANT:
THRESHOLD ACOUSTICS LLC
141 WEST JACKSON BLVD, SUITE 2080
CHICAGO, IL 60604
P 312 366 1400

GRAPHICS & WAYFINDING:
NEIL DONNELLY STUDIO
603 BERGEN STREET, 201
BROOKLYN, NY 11238
P 917 373 7471

SHEET TITLE:
**FURNITURE PLAN
GROUND FLOOR WEST**

SCALE: 1/8" = 1'-0" DATE: 11.18.2019
DRAWN: AM CHECKED: AB
SEAL: SHEET NO.:

I-112.00

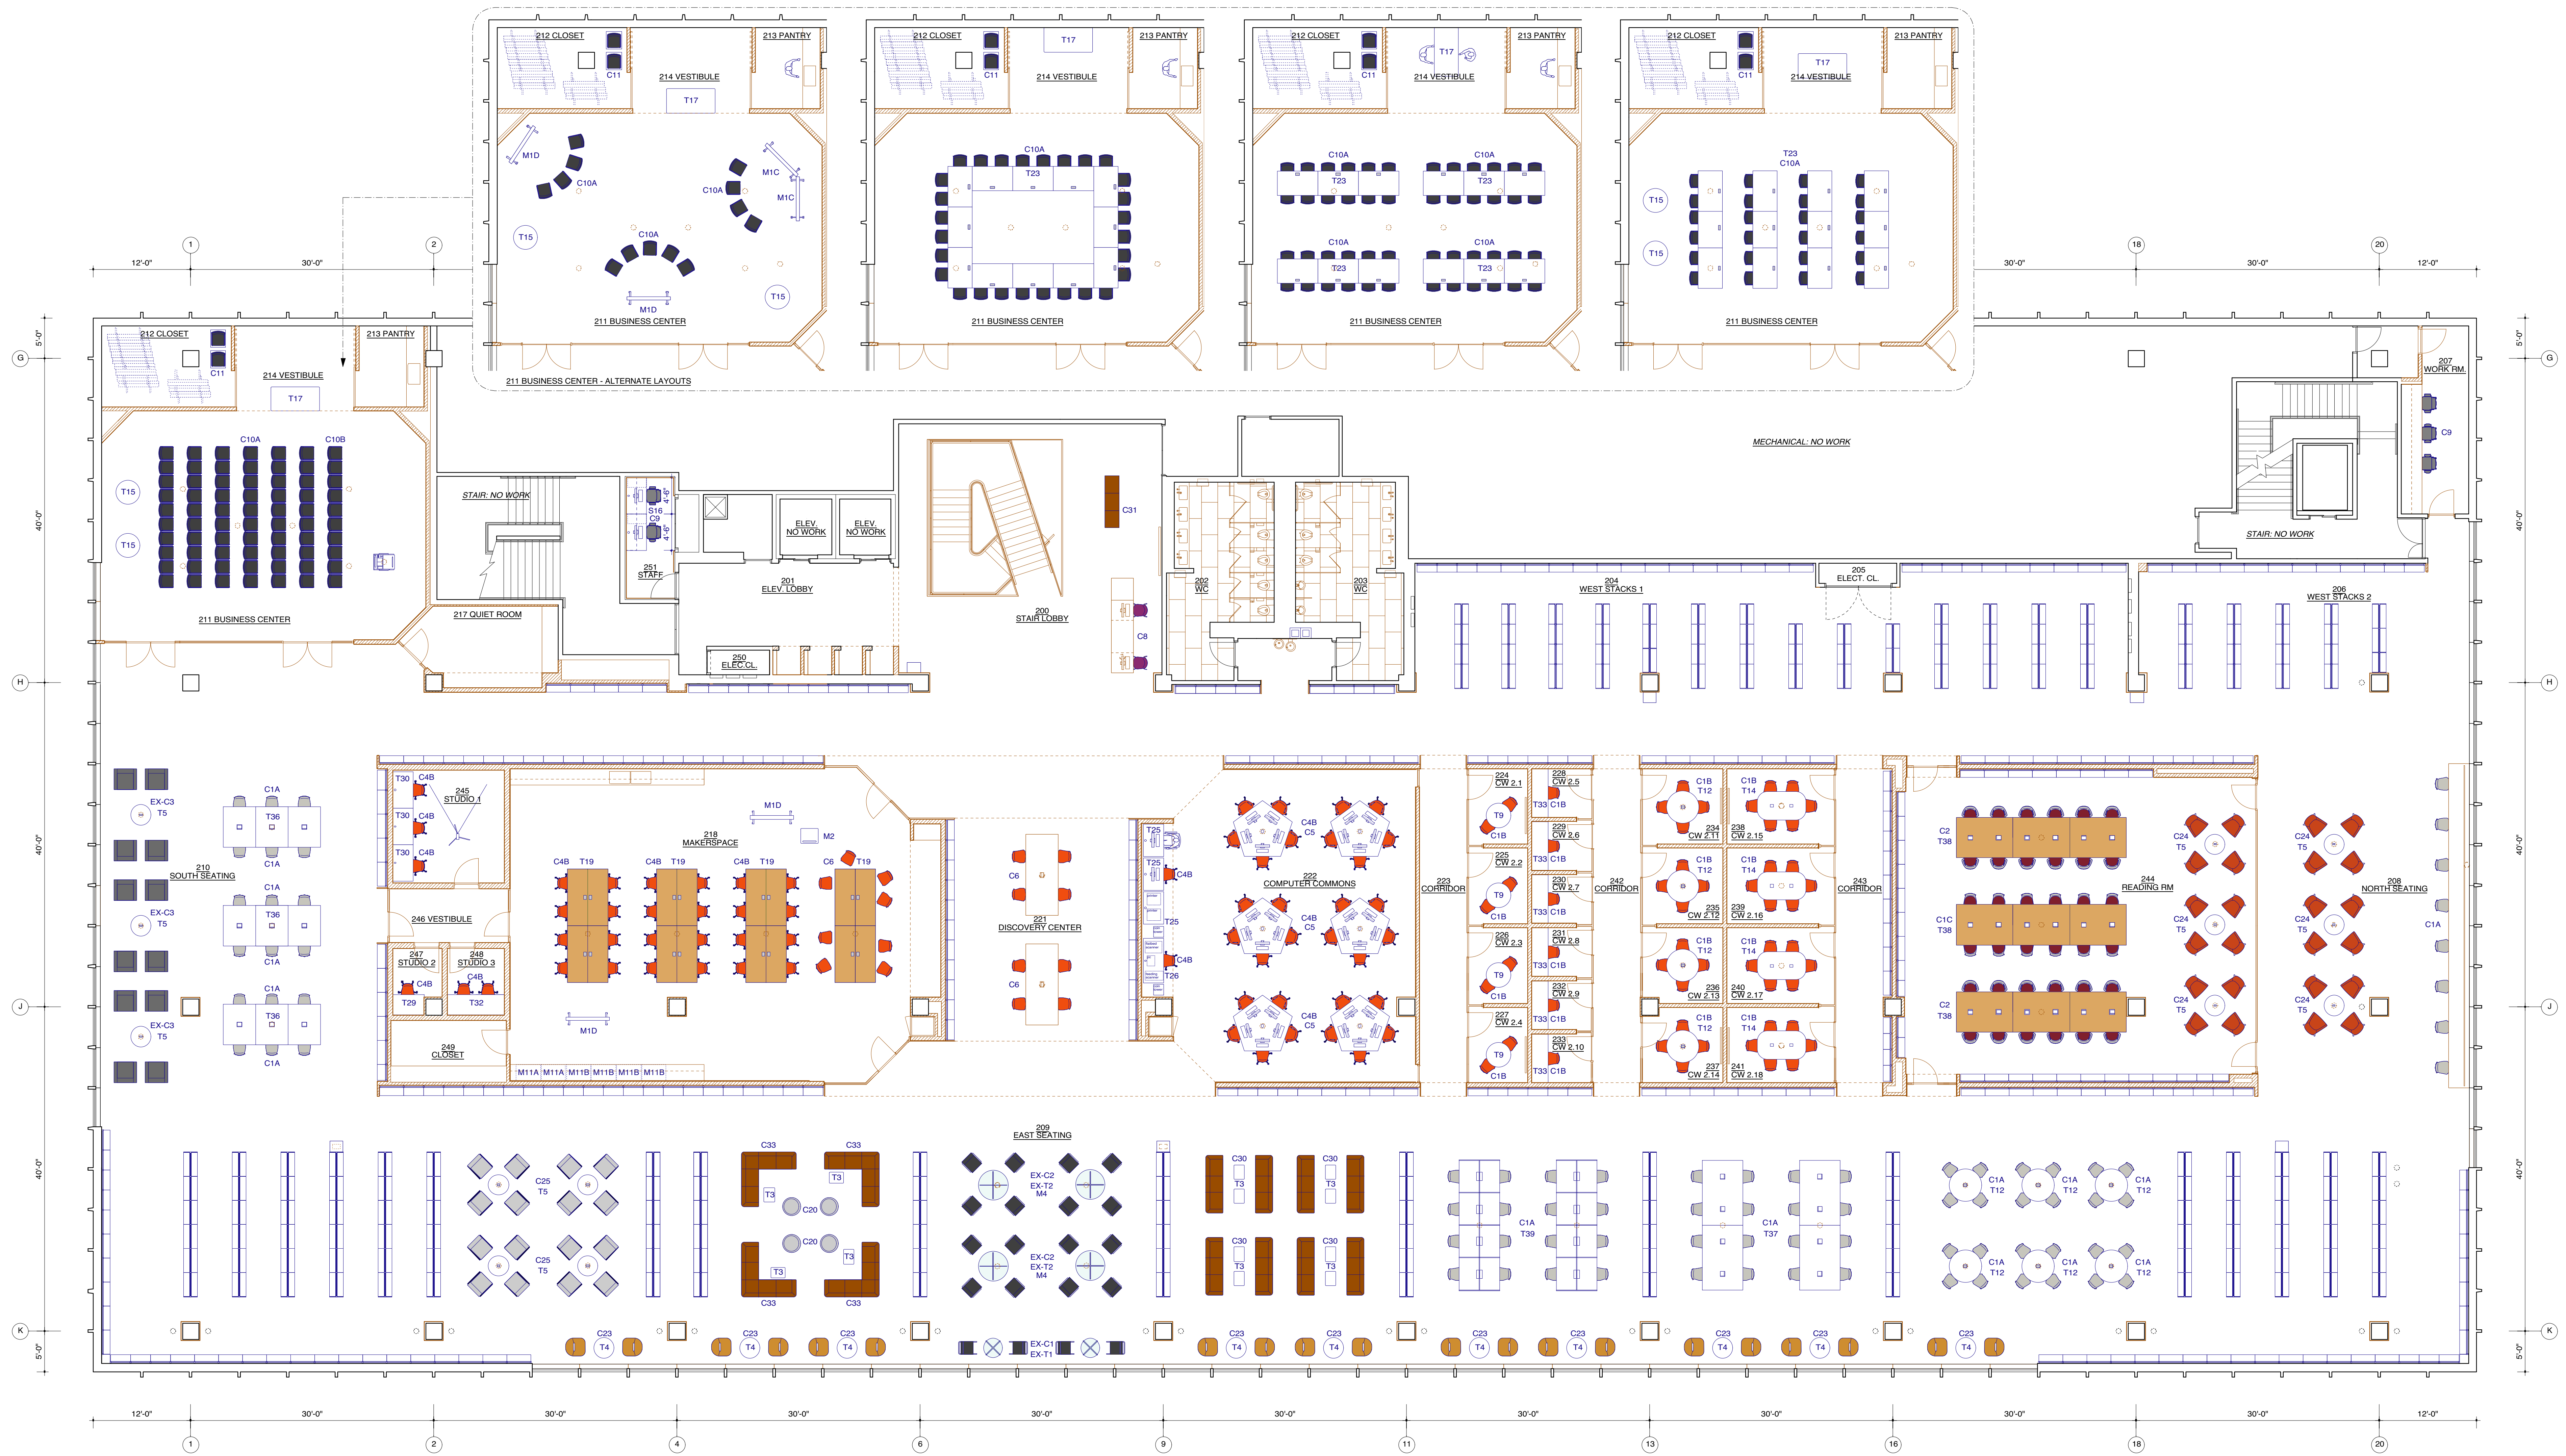

1 FURNITURE PLAN: SECOND FLOOR
1/8" = 1'-0"



REVISIONS:

ISSUE	DATE
ISSUED FOR PRICING	05/04/2018
SCHEMATIC DESIGN	01/15/2019
DESIGN DEVELOPMENT	04/26/2019
50% CD	07/16/2019
BID SET	09/30/2019
ADDENDUM #2	10/14/2019
ISSUED FOR PERMIT	10/21/2019
FURNITURE ISSUED FOR BID	11/06/2019
FURNITURE ISSUED FOR BID, ADDENDUM #1	11/14/2019
FURNITURE ISSUED FOR BID, ADDENDUM #2	11/20/2019

PROJECT:
SKOKIE PUBLIC LIBRARY
 5215 OAKTON STREET
 SKOKIE, IL 60077

ARCHITECT:
ANDREW BERMAN ARCHITECT
 77 CHAMBERS STREET
 NEW YORK, NY 10007
 P 212 226 5998

MEP ENGINEER:
WMA CONSULTING ENGINEERS
 815 SOUTH WABASH AVENUE
 CHICAGO, IL 60605
 P 312 870 5104

STRUCTURAL ENGINEER:
THE STRUCTURAL GROUP
 707 LAKE COOK ROAD, SUITE 300
 DEERFIELD, IL 60015
 P 847 562 1977

LIGHTING DESIGNER:
SCHULER SHOOK
 750 NORTH ORLEANS, SUITE 400
 CHICAGO, IL 60654
 P 312 374 4335

ACOUSTICAL CONSULTANT:
THRESHOLD ACOUSTICS LLC
 141 WEST JACKSON BLVD, SUITE 2080
 CHICAGO, IL 60604
 P 312 396 1400

GRAPHICS & WAYFINDING:
NEIL DONNELLY STUDIO
 603 BERGEN STREET, 201
 BROOKLYN, NY 11238
 P 917 373 7471

SHEET TITLE:
FURNITURE PLAN
SECOND FLOOR

SCALE: 1/8" = 1'-0" **DATE:** 11.07.2019
DRAWN: AM **CHECKED:** AB
SEAL: SHEET NO.:

I-121.00